

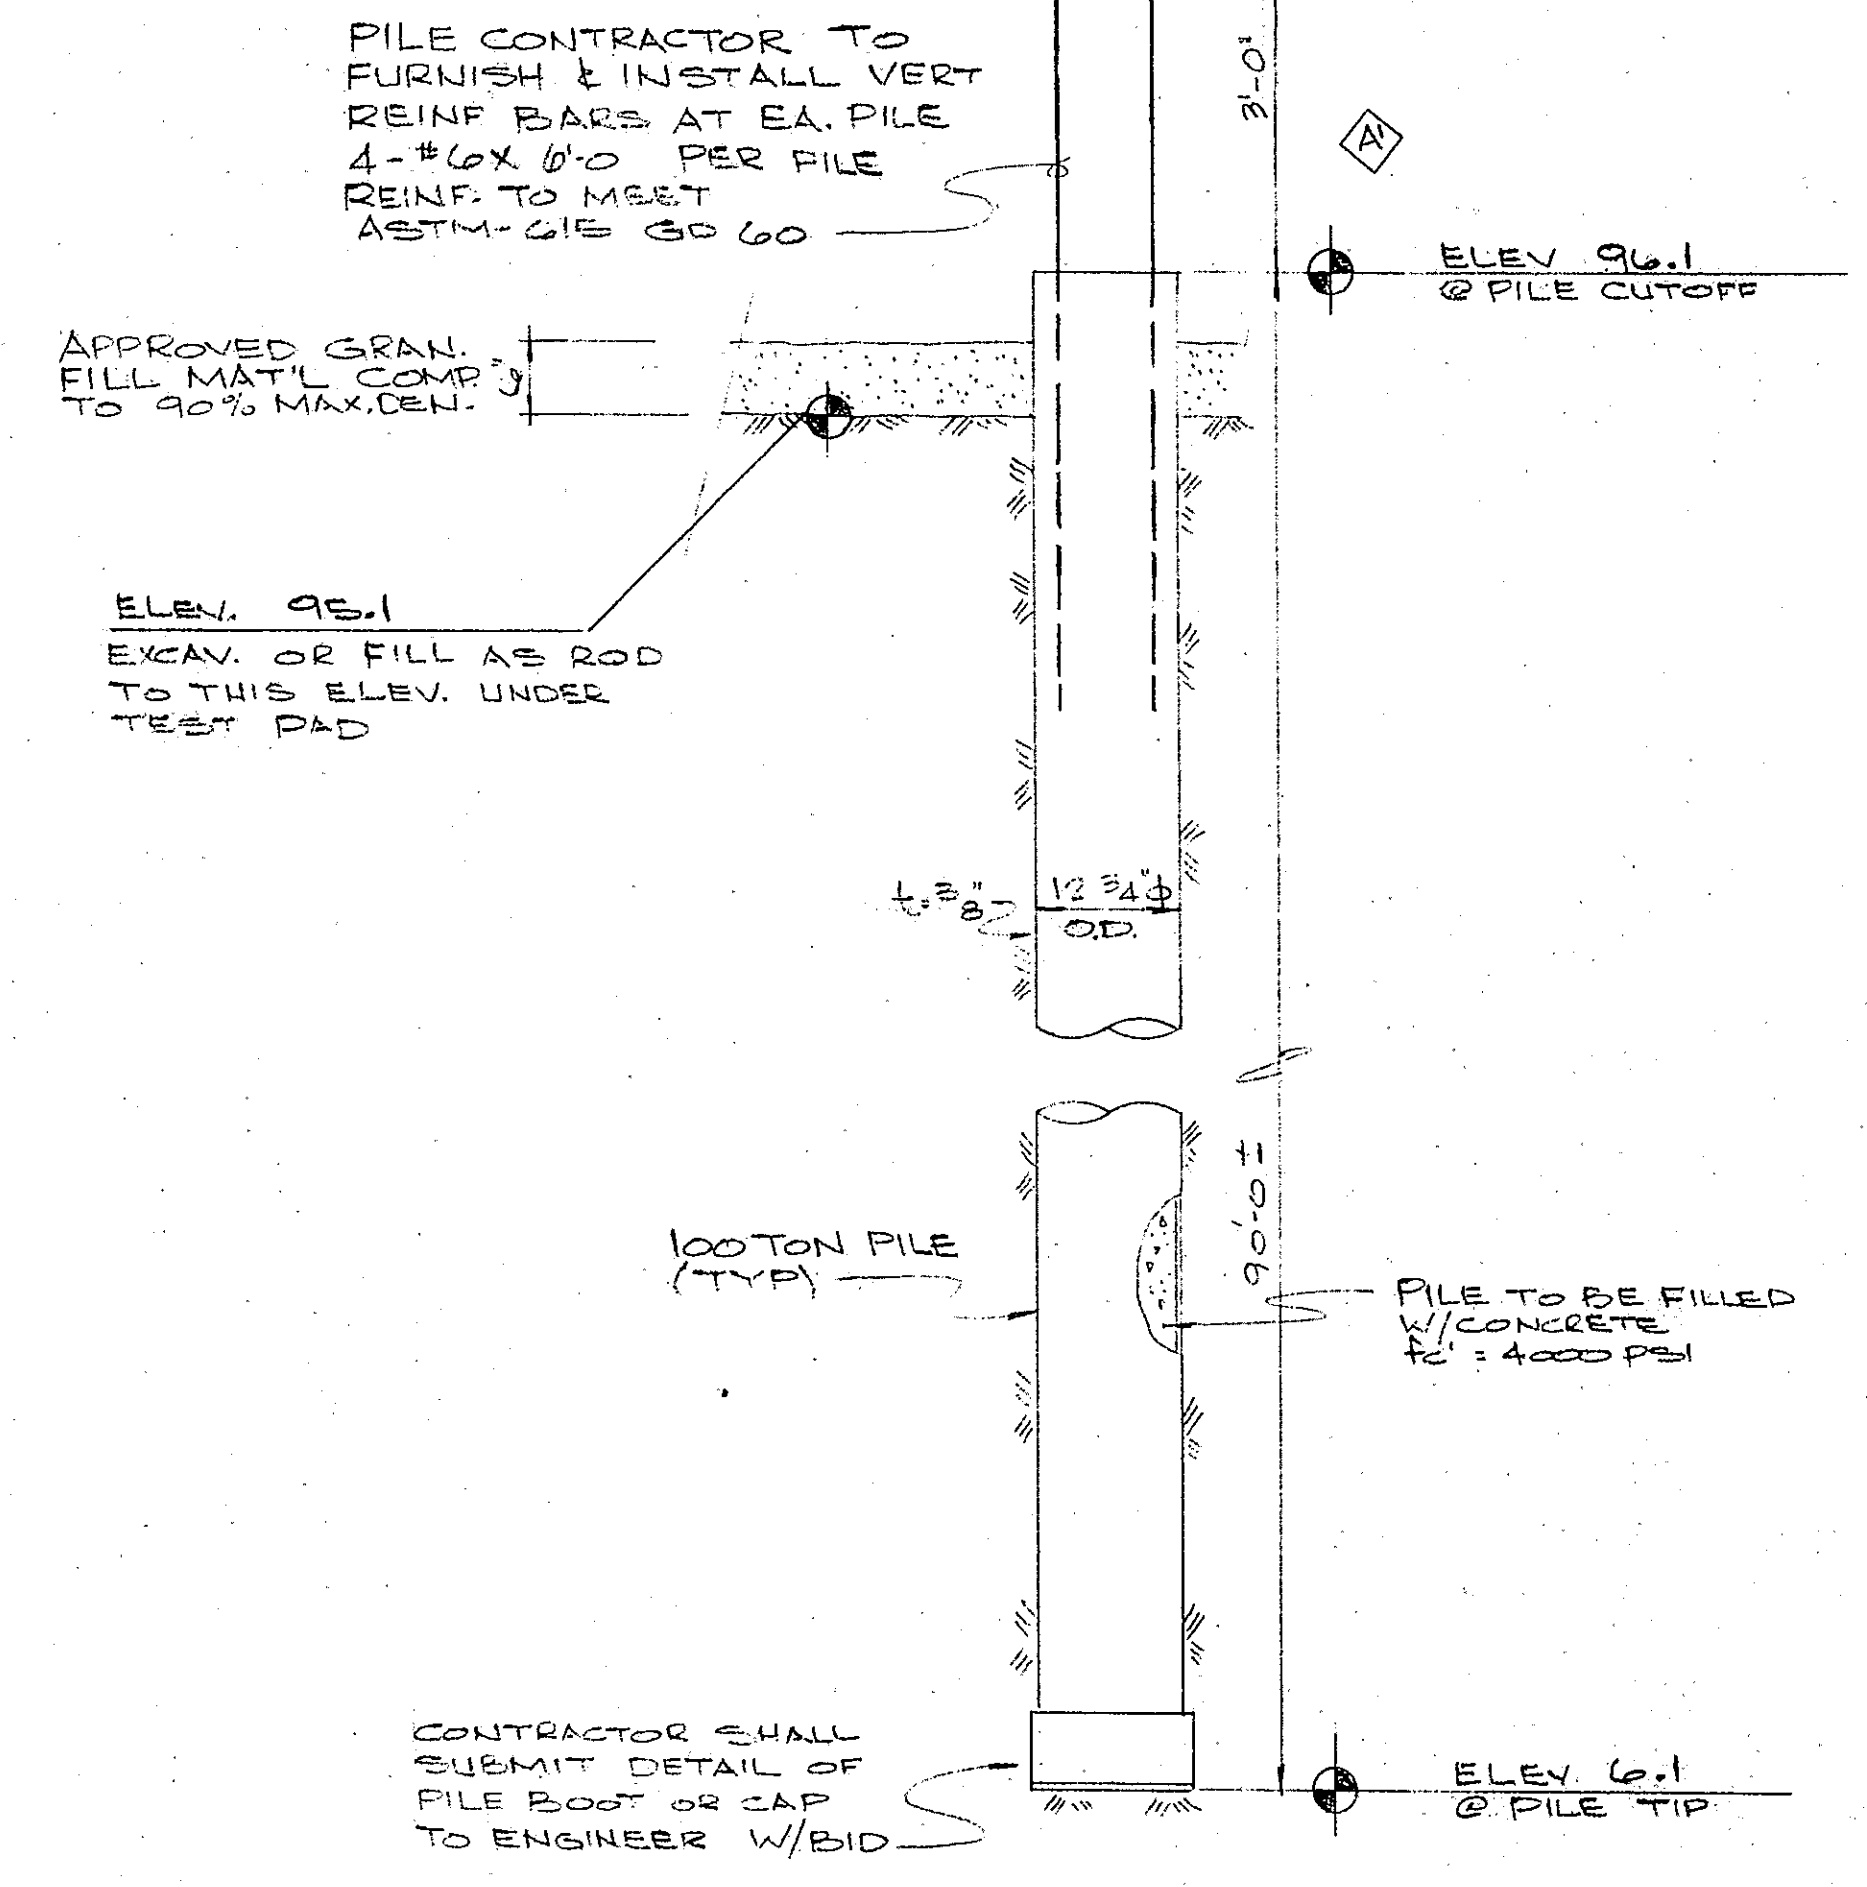



PILE PLAN AND GENERAL LAYOUT

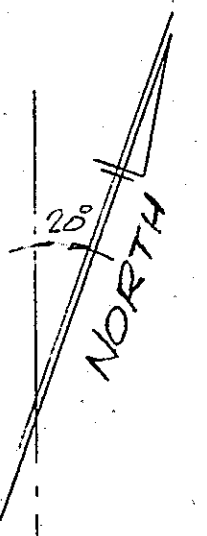

FILE DETAIL

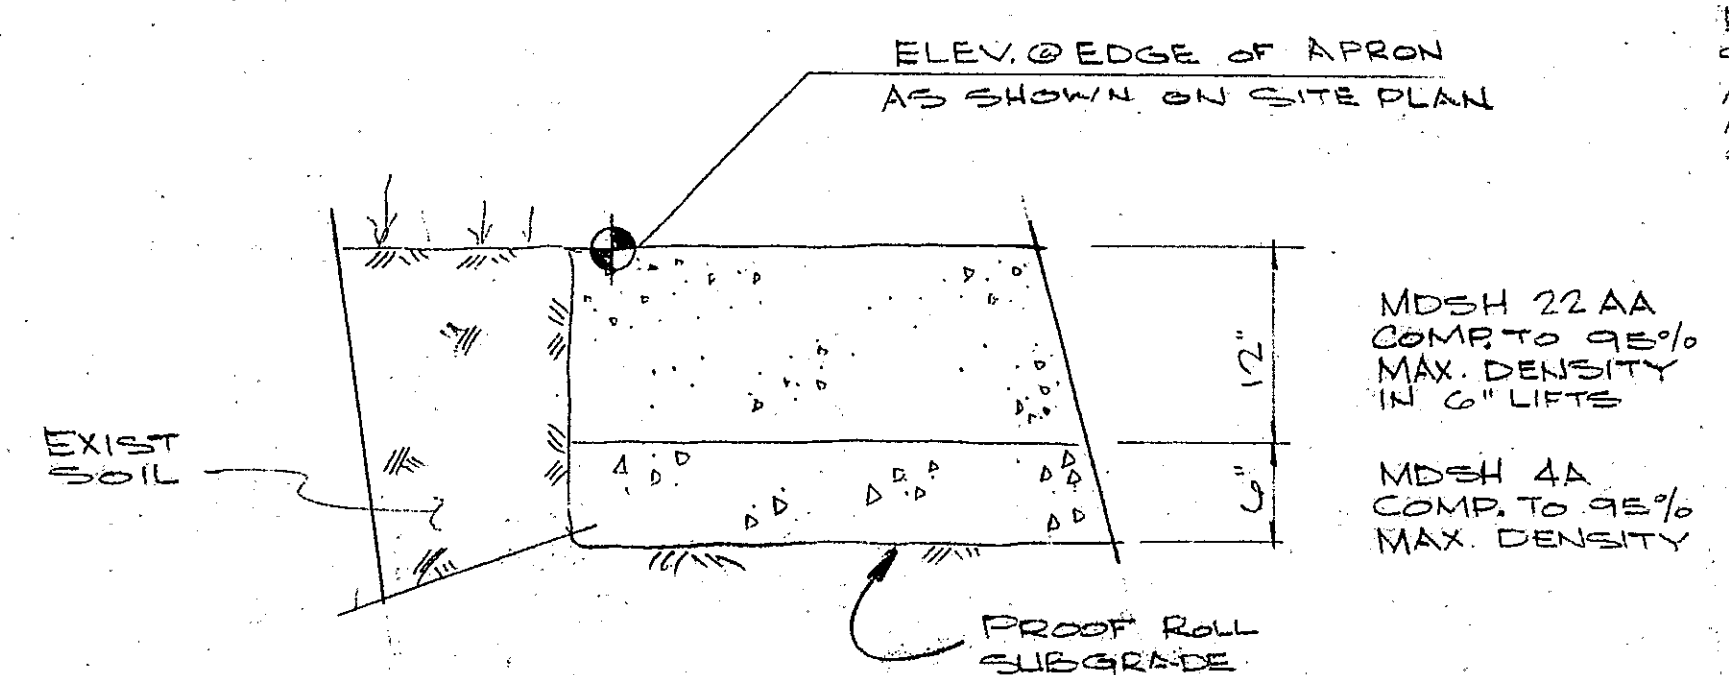

DETAIL 1

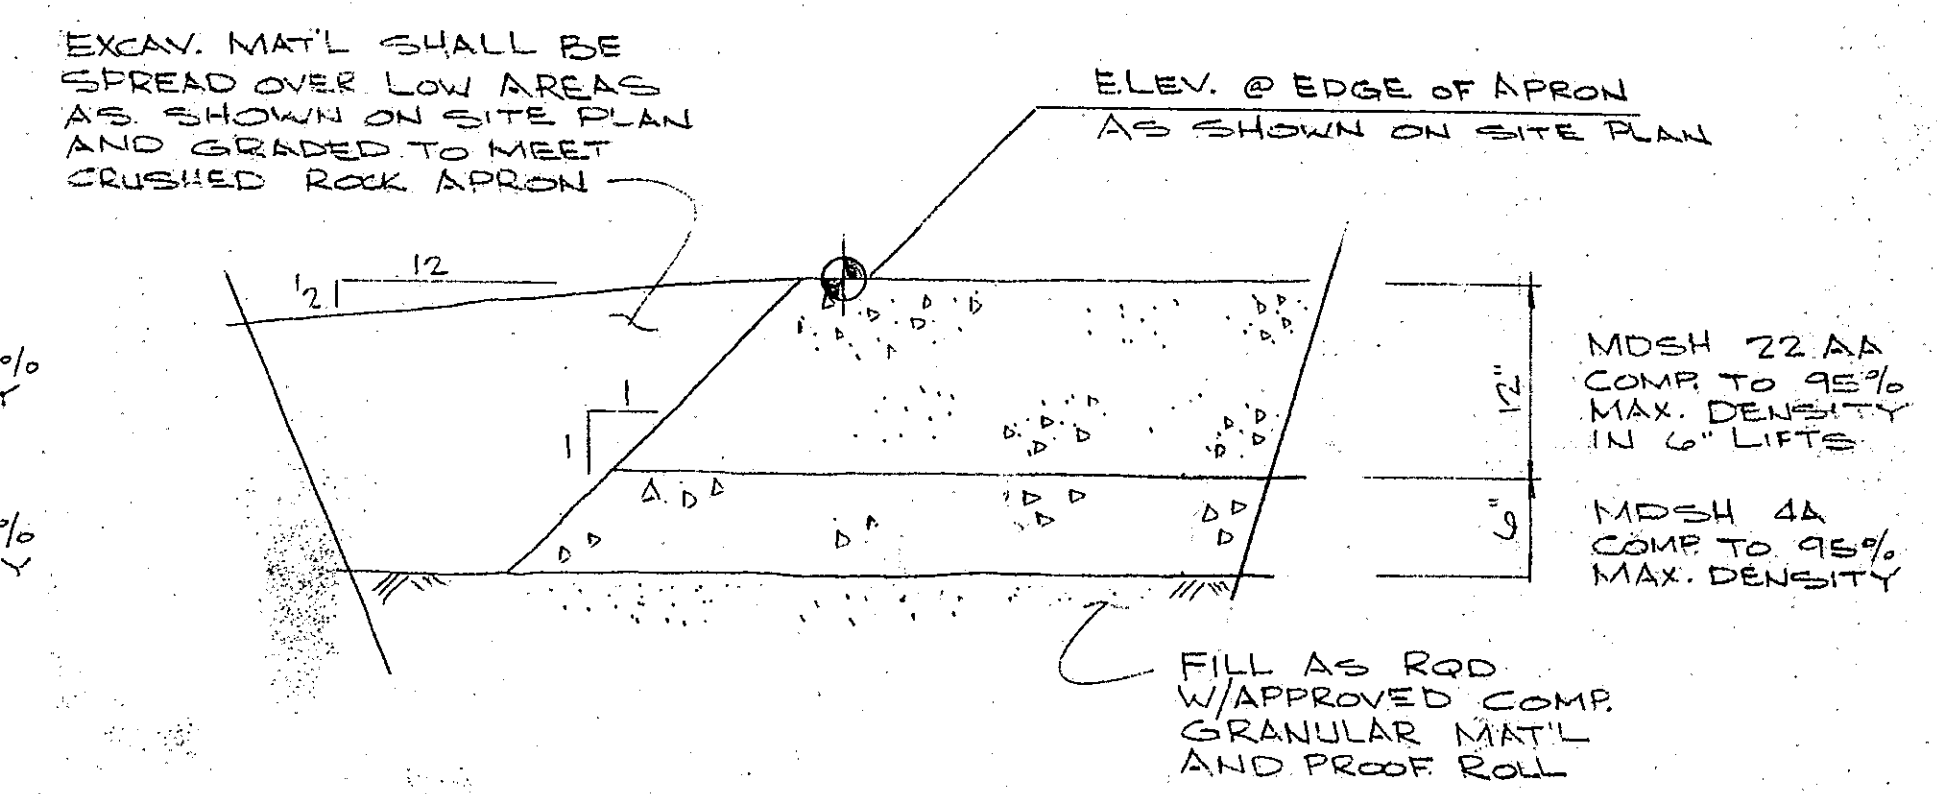

DETAIL 2

REVISIONS		
A'	PILE REINF. BAR CHANGED FROM 4'-0" LG. TO 6'-0" LG.	5-18-79

AMERICAN HOIST & DERRICK CO.
TEST PAD FACILITY
BAY CITY, MICHIGAN